

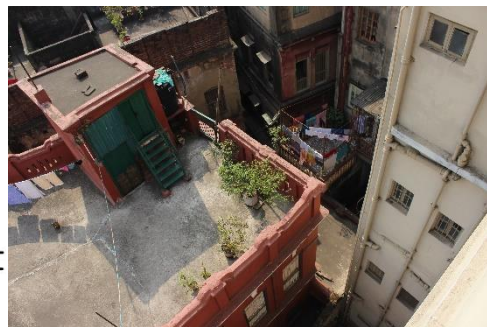
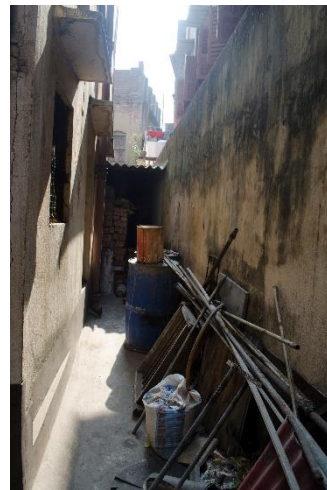


Remodeling An Old House Into An Exhibition Gallery

LOCATION : 128 A Vivekananda Road, Manicktala



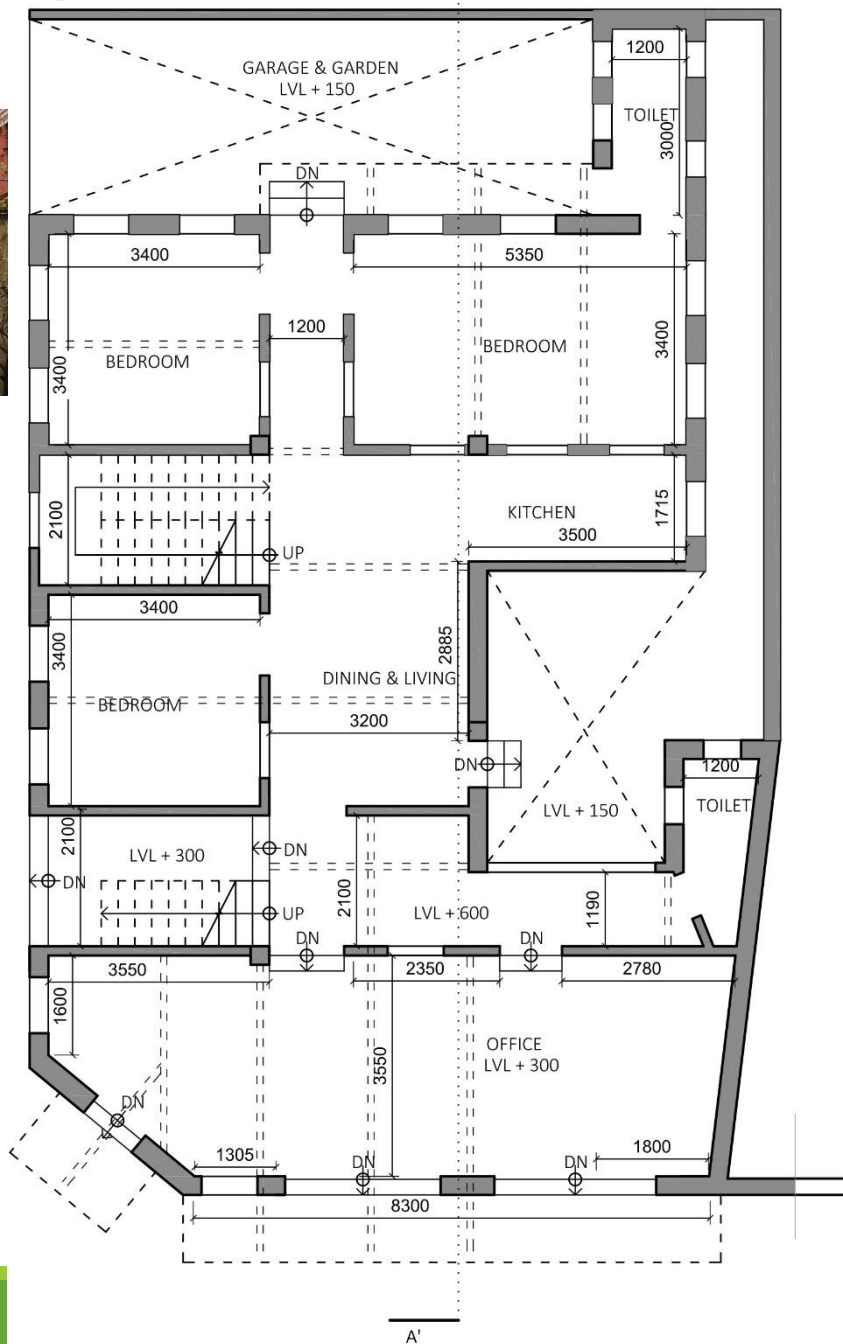


EXISTING SPACES

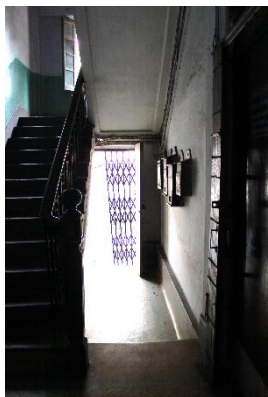

↓ N Scale 1:100
GROUND FLOOR PLAN


EXISTING SPACES

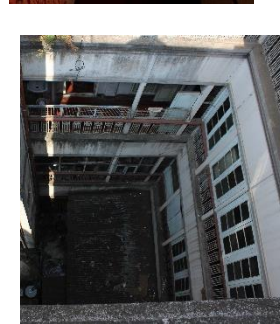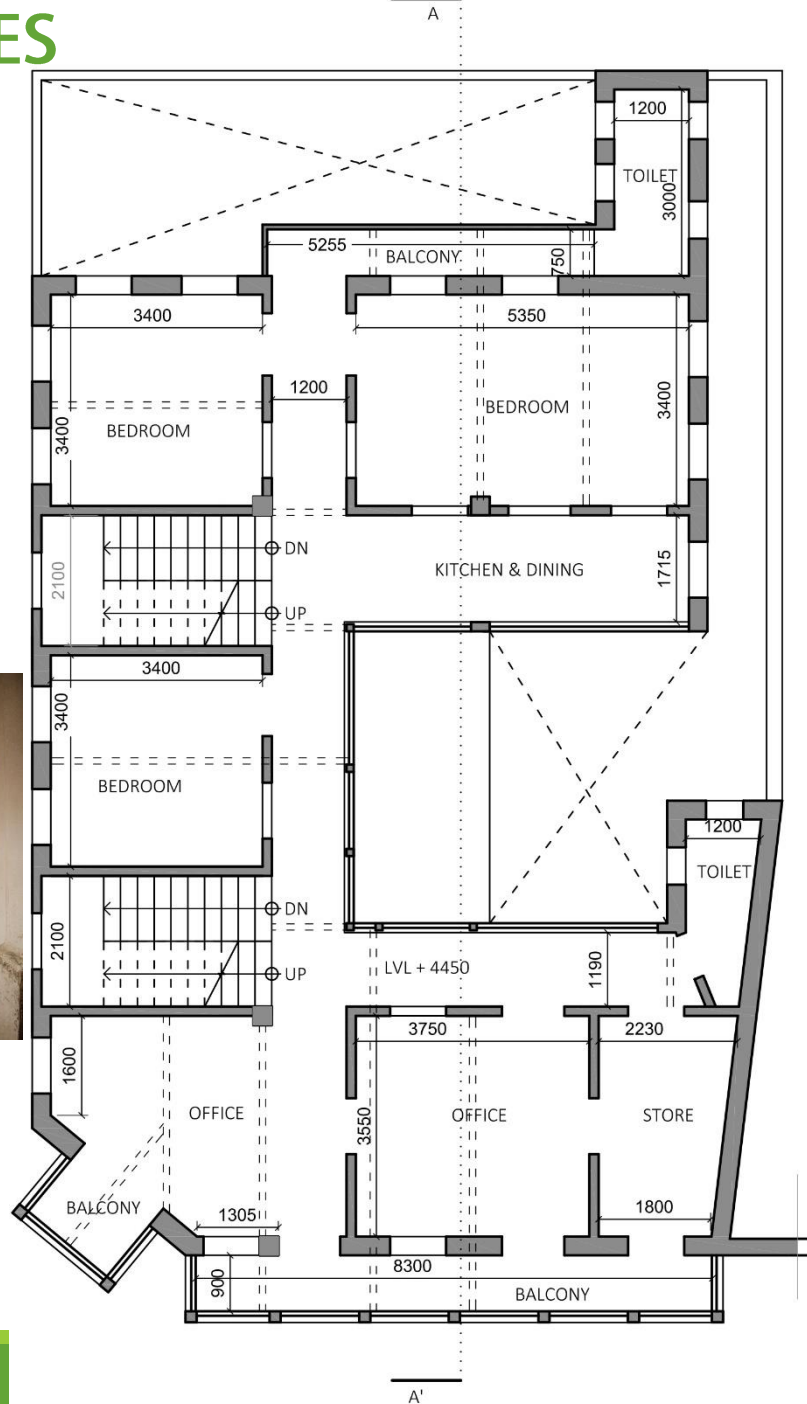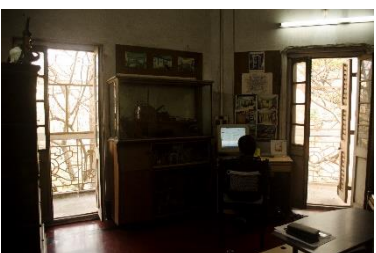


↓ N Scale 1:100
TYPICAL FLOOR PLAN

REMODELED SPACES


Incorporate the movements in the narrow alleys of North Kolkata by creating options available while through the gallery, and with drastic changes in volume.

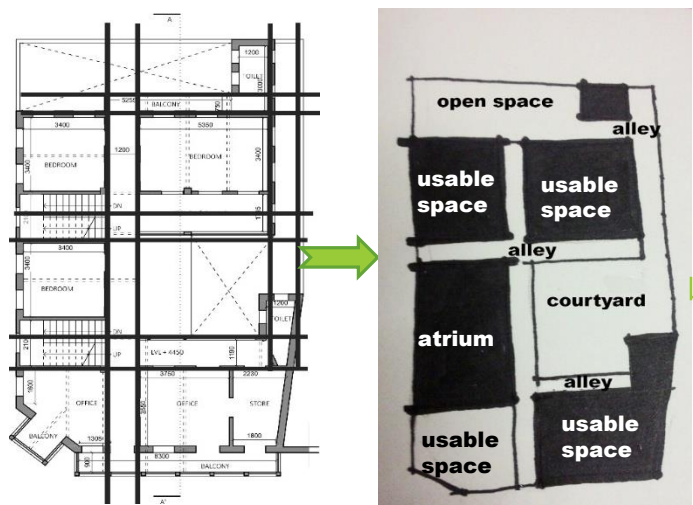


Existing corridors and courtyard Spaces regrouped to accommodate alleys used as guidelines for segregating the spaces

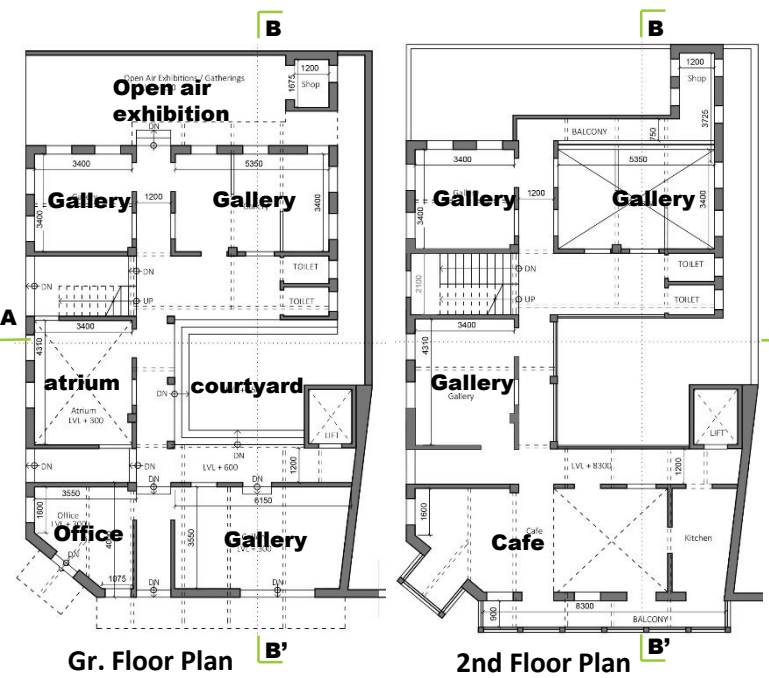


Gr. Floor Plan 2nd Floor Plan

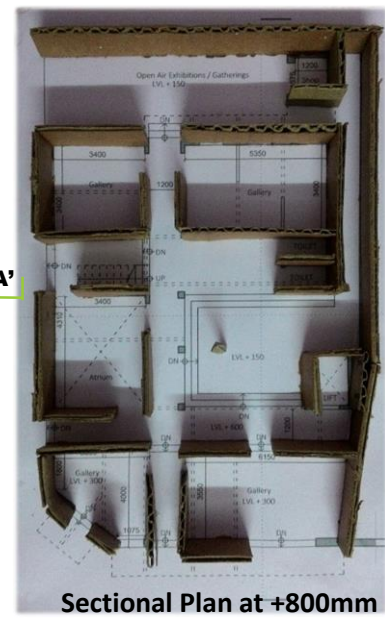


Sectional Plan at +800mm

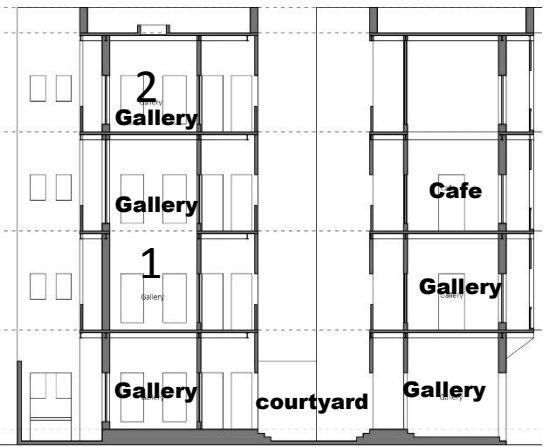


SECTION AT BB'

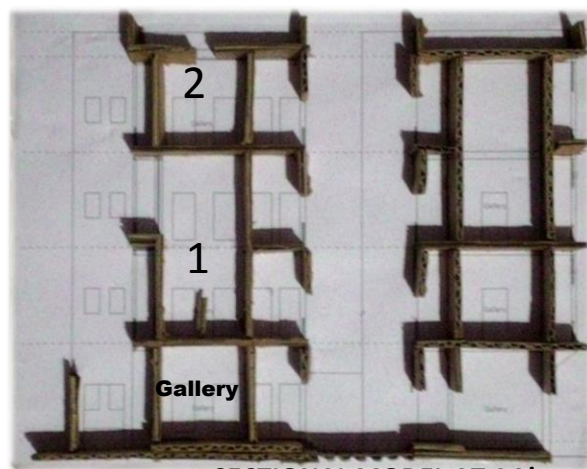

SECTIONAL MODEL AT AA'

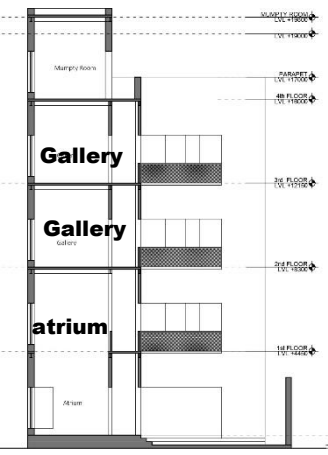

SECTION AT AA'

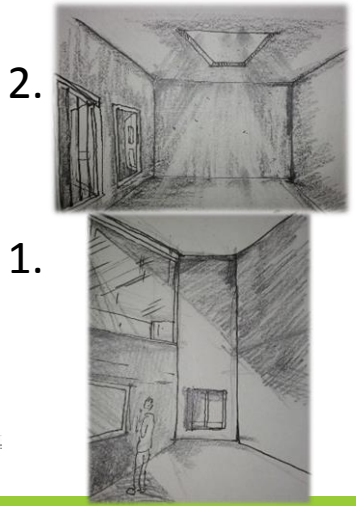

2. 1.